



293 S. Pine St.
Spartanburg, S.C.
864-582-1510

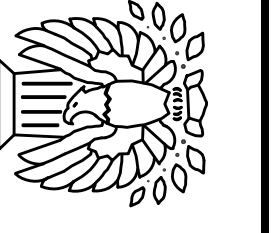


ALBERT B. JOLLY, Jr. AIA
Architect

A New Clubhouse for
Vista Developers LLC
Blacksmith Mountain Development, North Carolina
EXTERIOR ELEVATIONS

Revision #	
Description:	
Issued:	5 / 9 / 07
Job No.	
Sheet No.	A 4.1

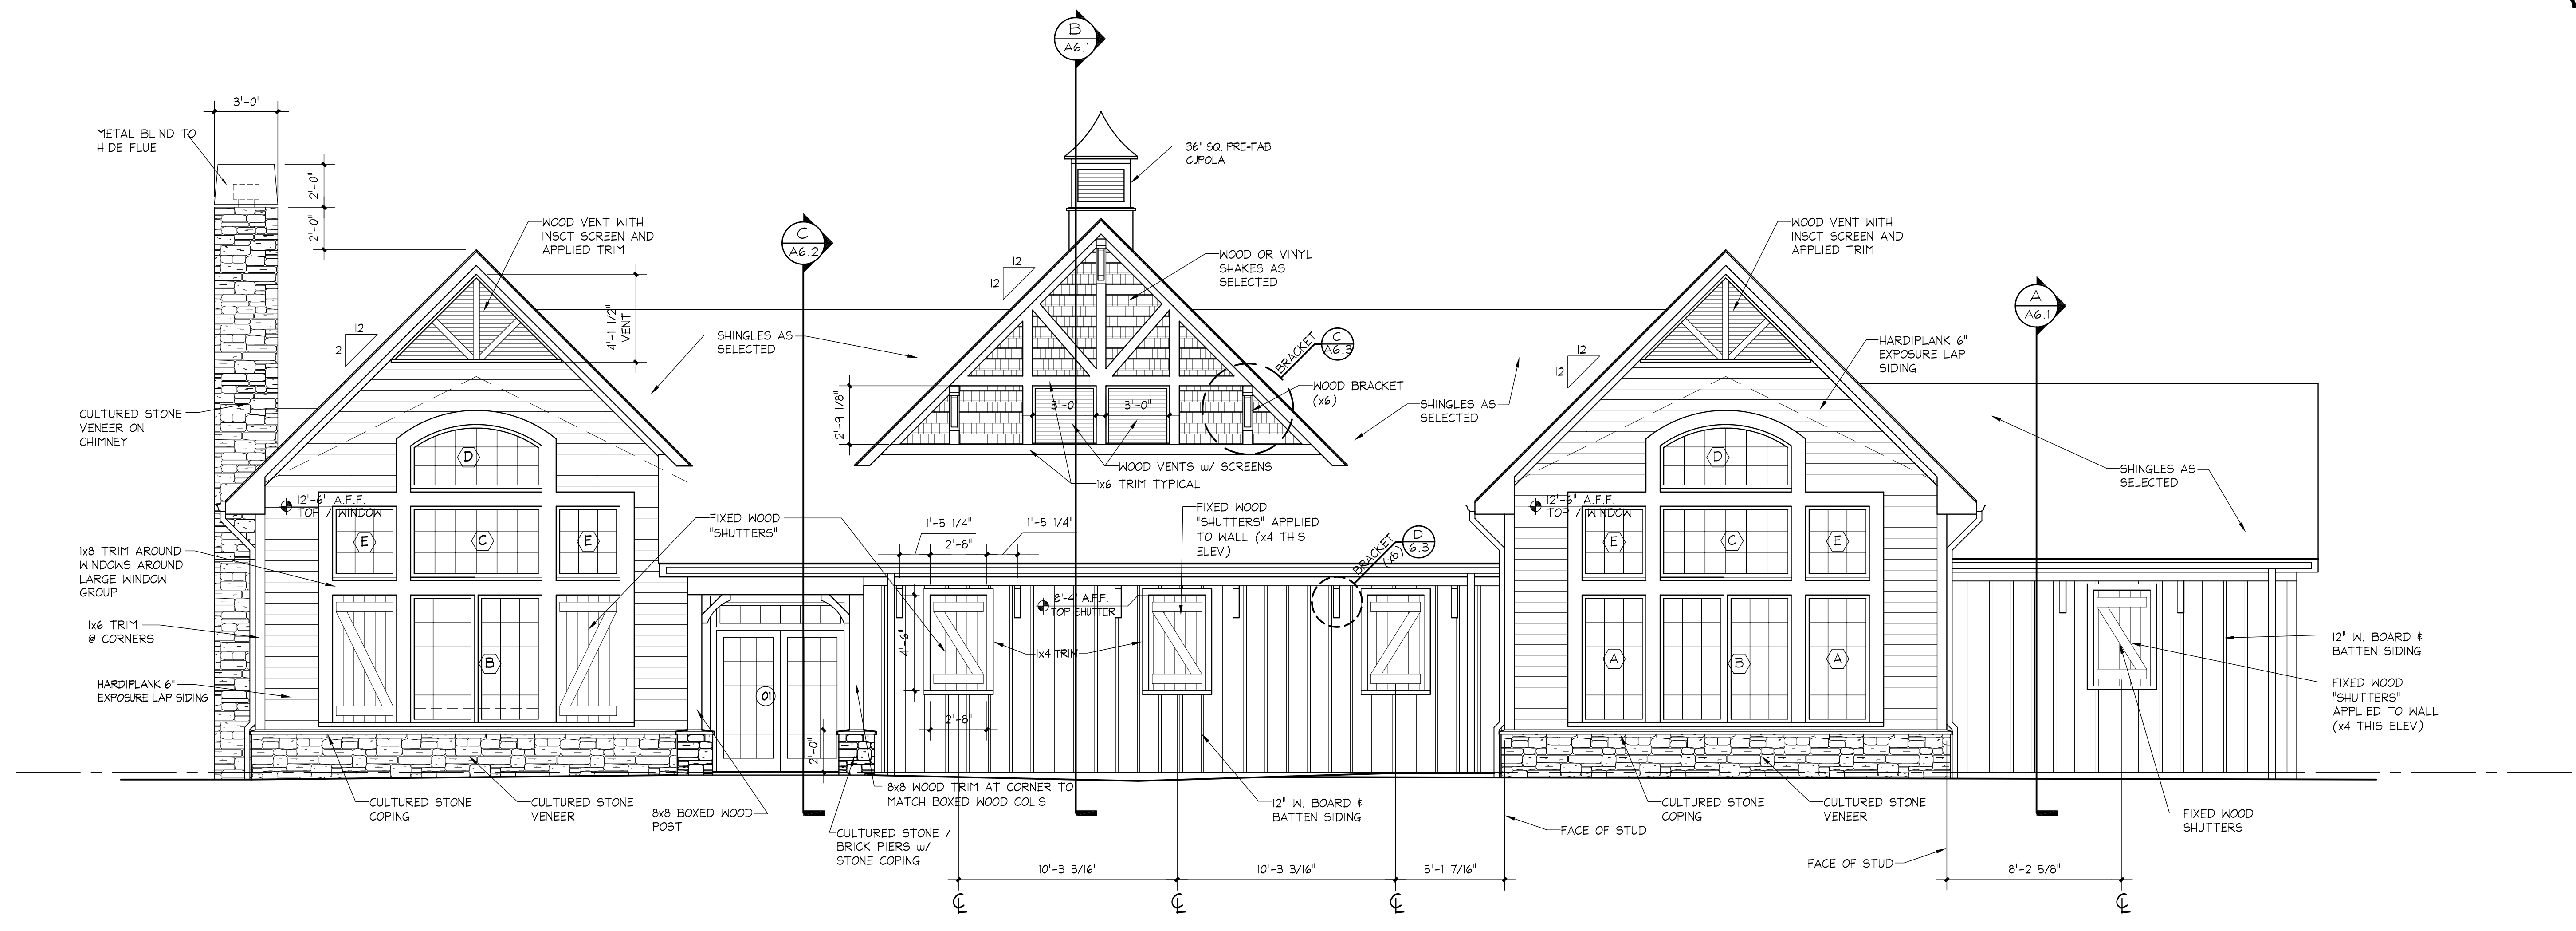

B 1/4" = 1'-0" **FRONT ELEVATION**

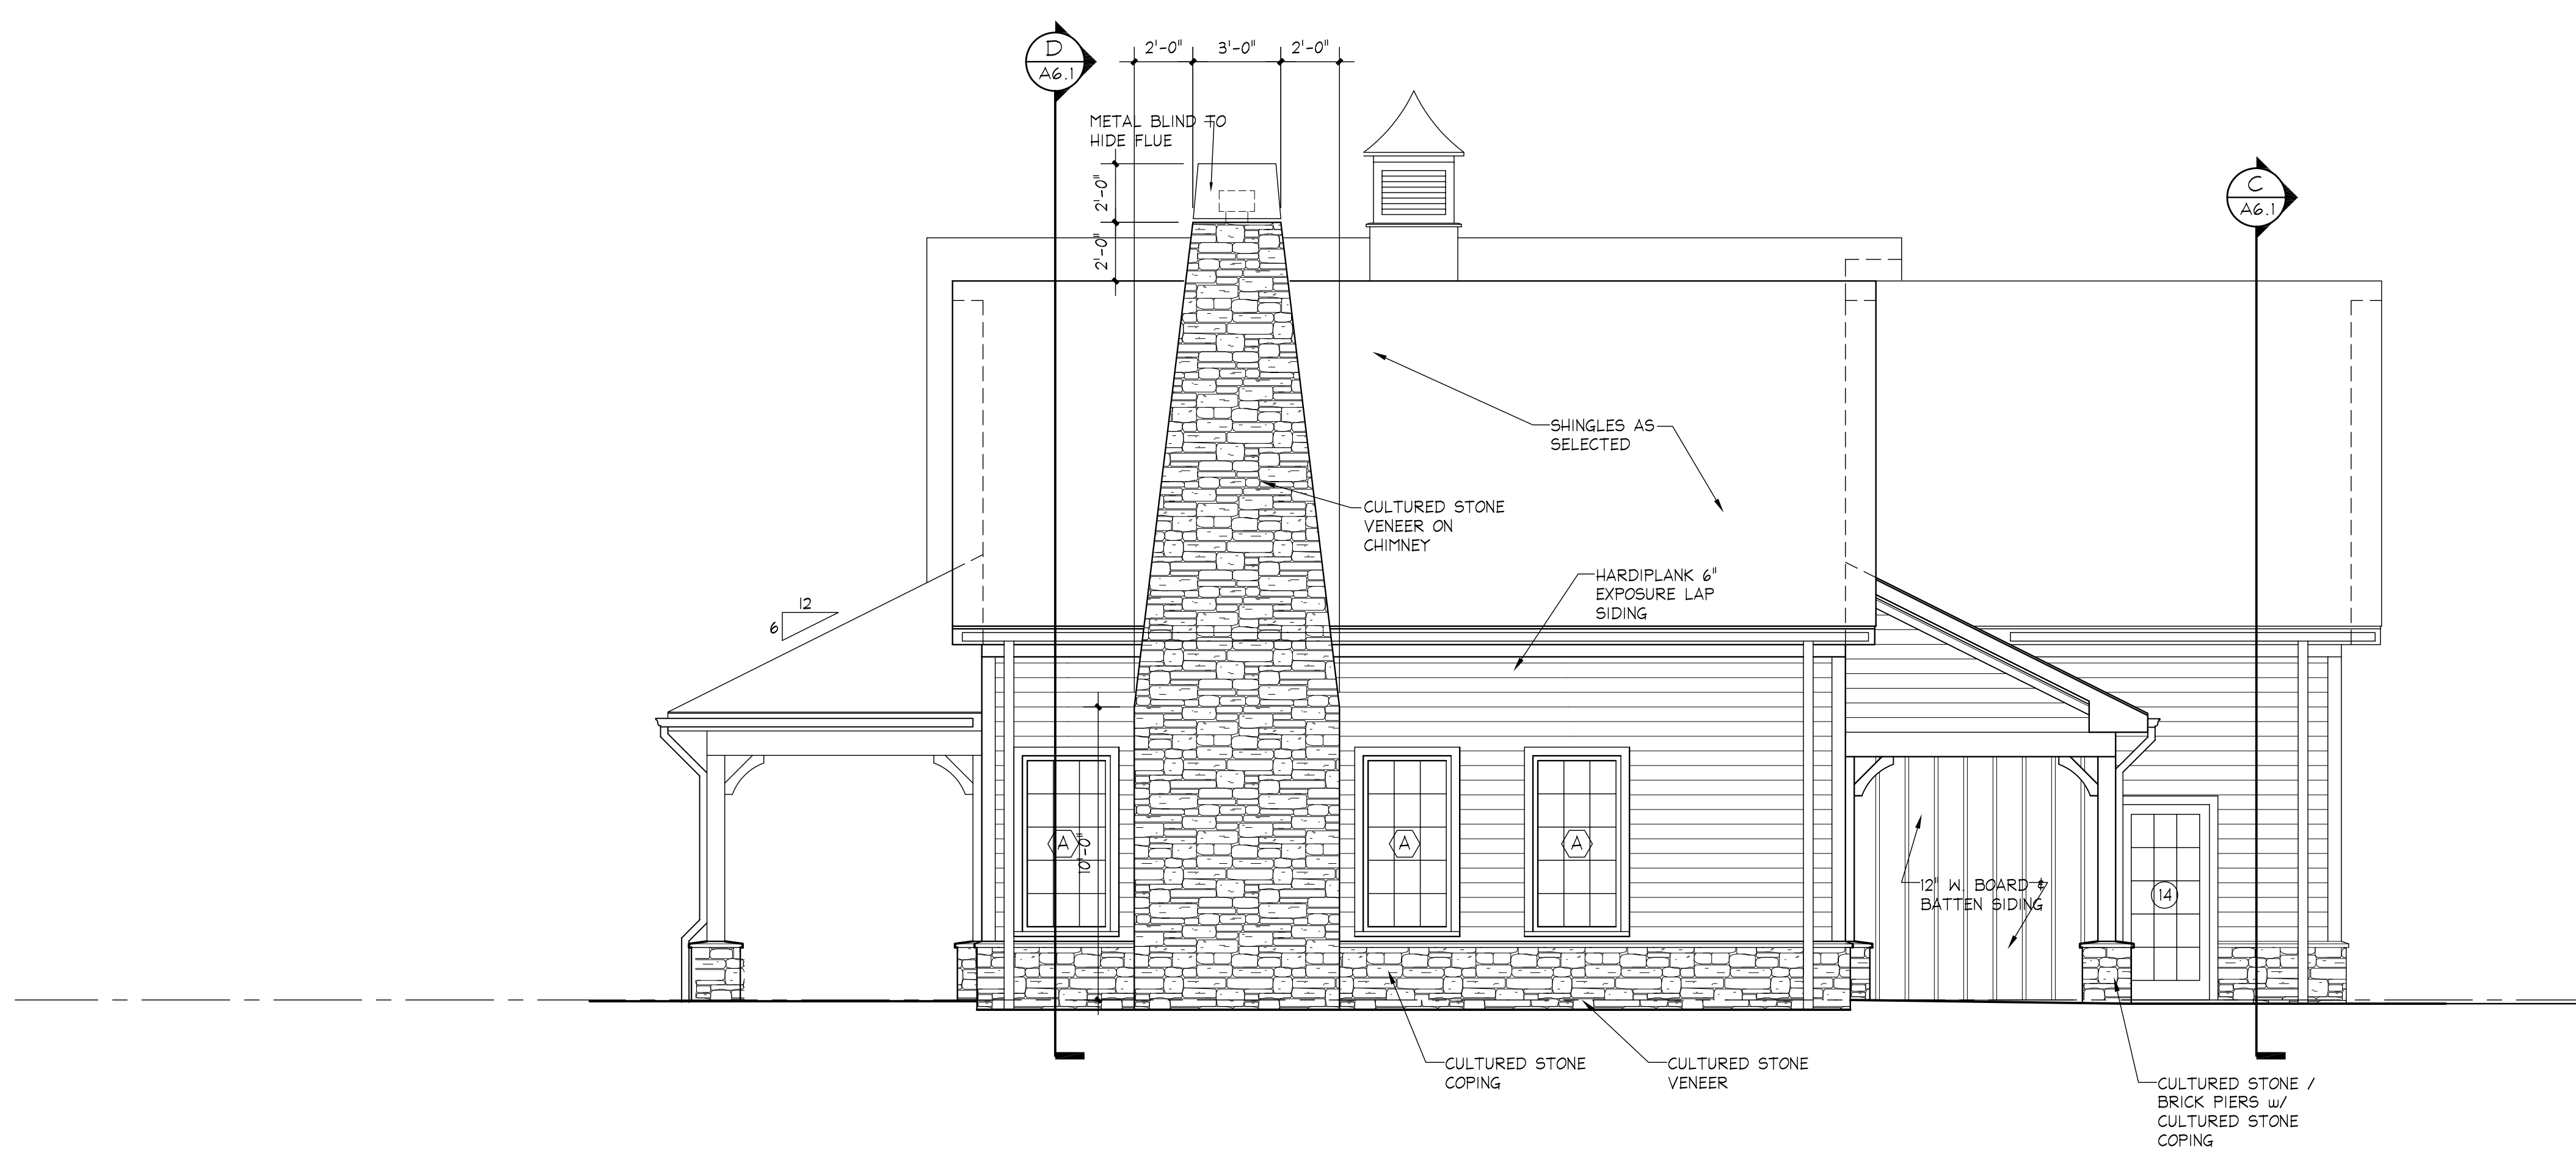

A 1/4" = 1'-0" **LEFT SIDE ELEVATION**

ISSUED FOR CONSTRUCTION